



TYPICAL DECK PIER
 SIGNED HOLES (CLEANED OUT)
 W/ 3000PSI CONCRETE

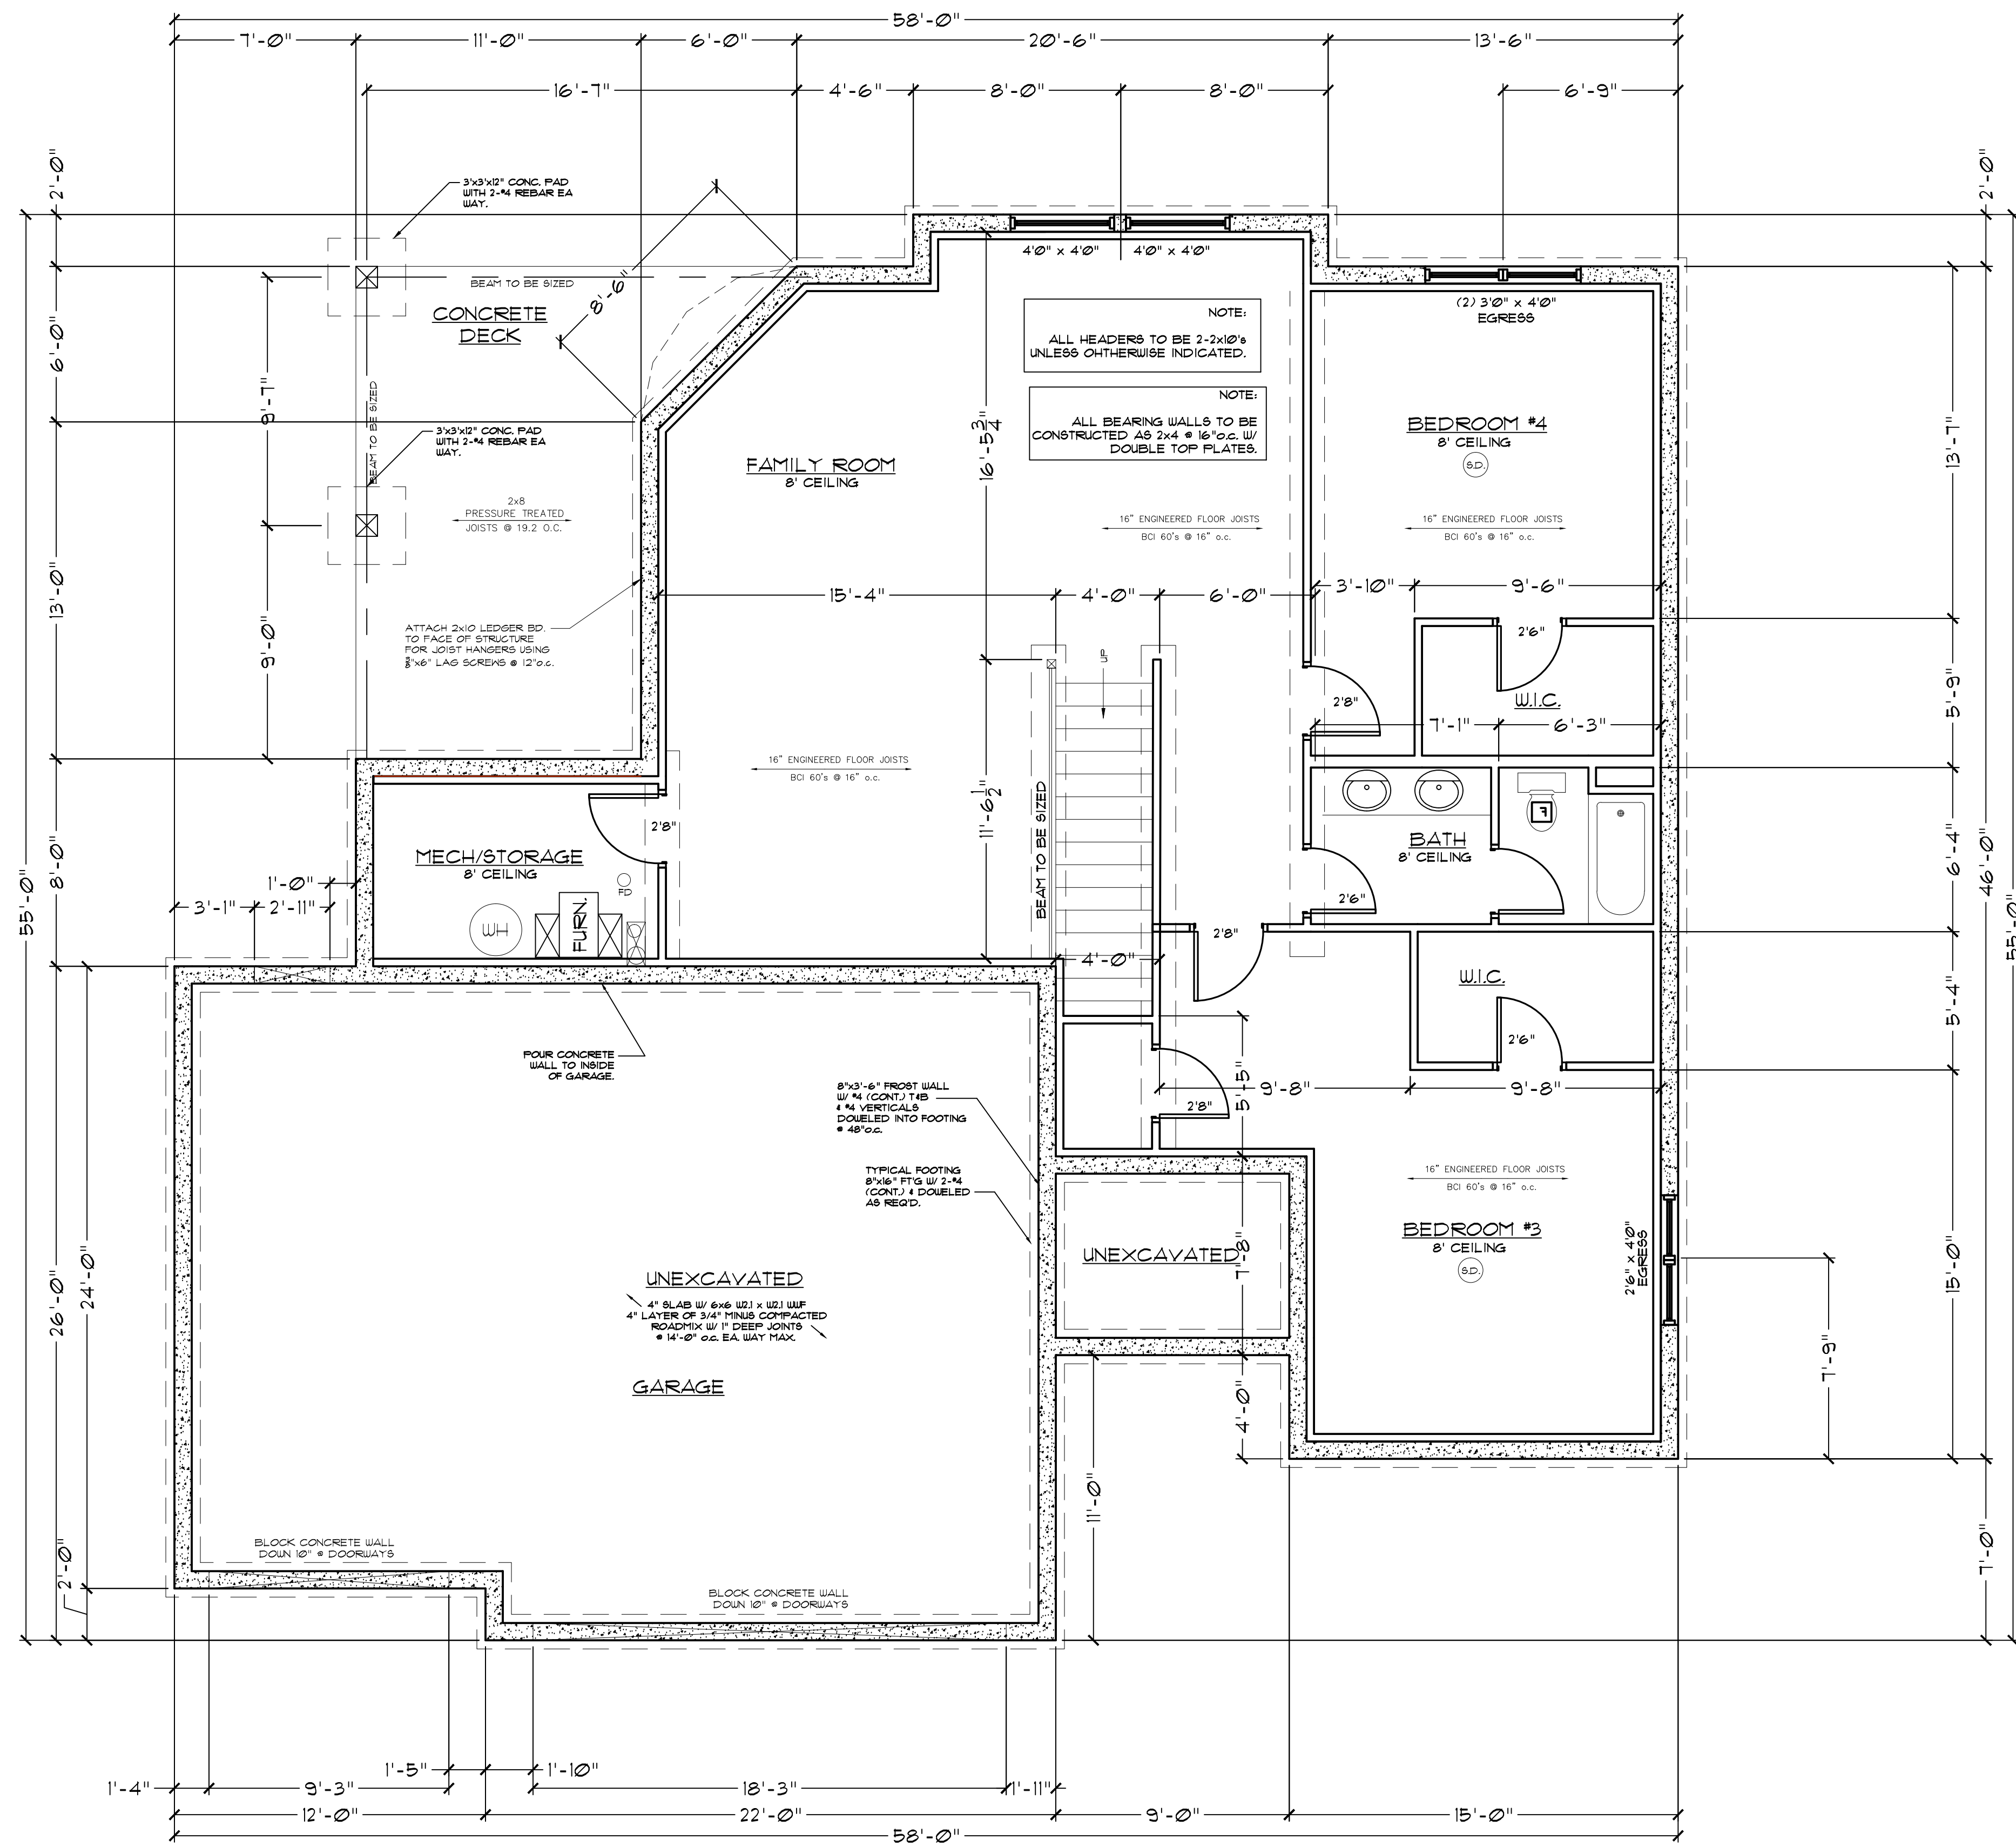

BUSCHER DEVELOPMENT
 FALCON RIDGE ESTATES SUB
 BILLINGS, MT

DESIGN 15 INC.
 P.O. BOX 80346
 BILLINGS, MONTANA 59108
 406-248-9255

DENNIS BUSCHER
 2023 GRAND AVENUE
 BILLINGS, MT 59106
 406-652-1331

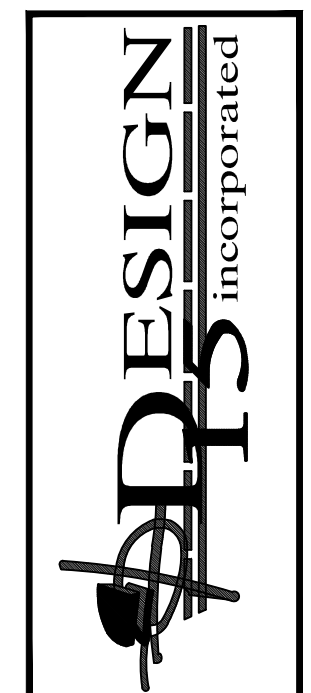

FOUNDATION

PROJECT BD0416-L4B6HARRIERLANE	
DATE 4/7/16	SHEET 3-OF-4
SCALE 1/4" = 1'-0"	